




RALLI HALL
DENMARK VILLAS
HOVE
SUSSEX


RALLI HALL - (FOR IDENTIFICATION ONLY)

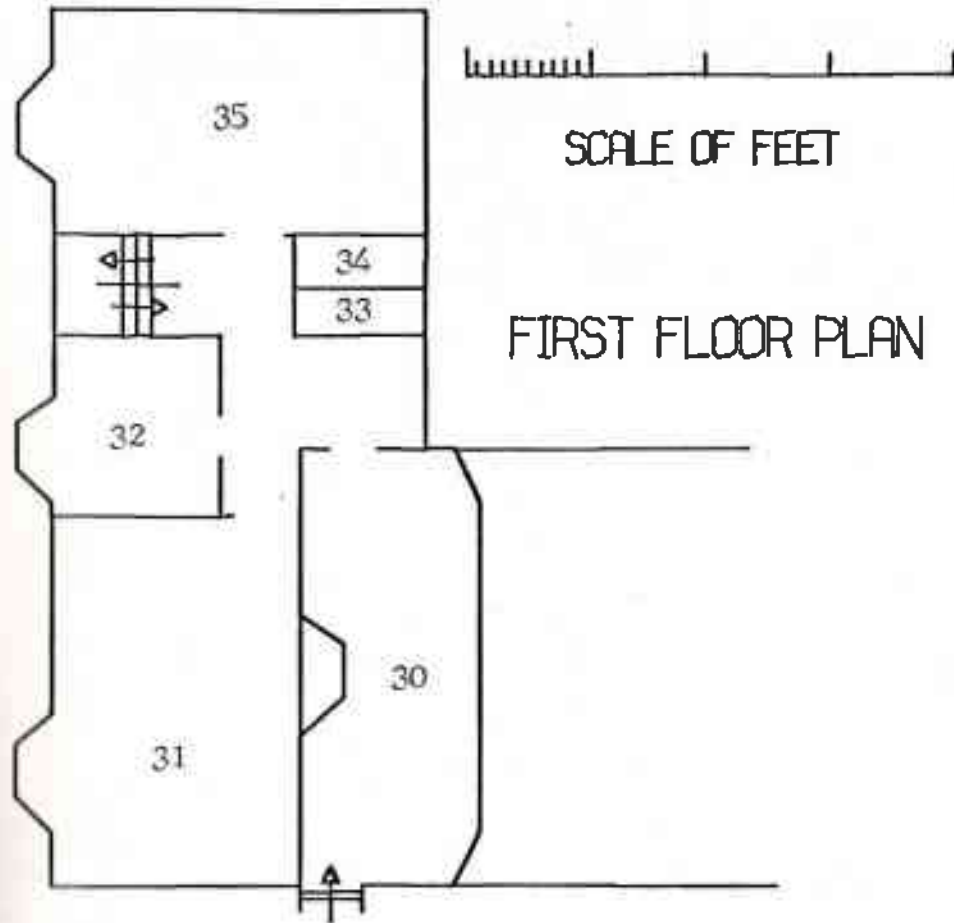

1	GYMNASIUM	15,000
2	COFFEE BAR	1,000
3	YOUTH LOUNGE	4,000
4	STUDY ROOM (LARGE)	4,000
5	STUDY ROOM (INNER)	2,000
6	CRAFT ROOM	2,500
7	BOYS' SHOWER	1,000
8	GIRLS' SHOWER	1,000
9	STUDY ROOM (SMALL)	1,500
10	WORK ROOM	2,000
11	KITCHEN (KOSHER)	5,000
12	DINING ROOM	2,000
15	DRESSING ROOM (GENTS)	1,500
16	DRESSING ROOM (LADIES)	1,500
17	STAGE	4,000
18	PUBLIC KITCHEN	1,500
19	HARRY FRANK HALL	25,000
20	CORRIDOR	2,000
21	CARETAKER	3,000
22	ENTRANCE (FOYER)	4,000
23	GENTS' CLOAKS	1,500
24	LADIES' CLOAKS	1,500
25	OFFICE NO. 1	1,500
26	OFFICE NO. 2	1,500
27	CLOAKROOM	1,500
30	BALCONY	4,000
31	ADULT LOUNGE	5,000
32	ADULT REST ROOM	2,000
33	GENTS' CLOAKS	1,000
34	LADIES' CLOAKS	1,000
35	SMALL HALL	5,000



SCALE OF FEET
GROUND FLOOR PLAN

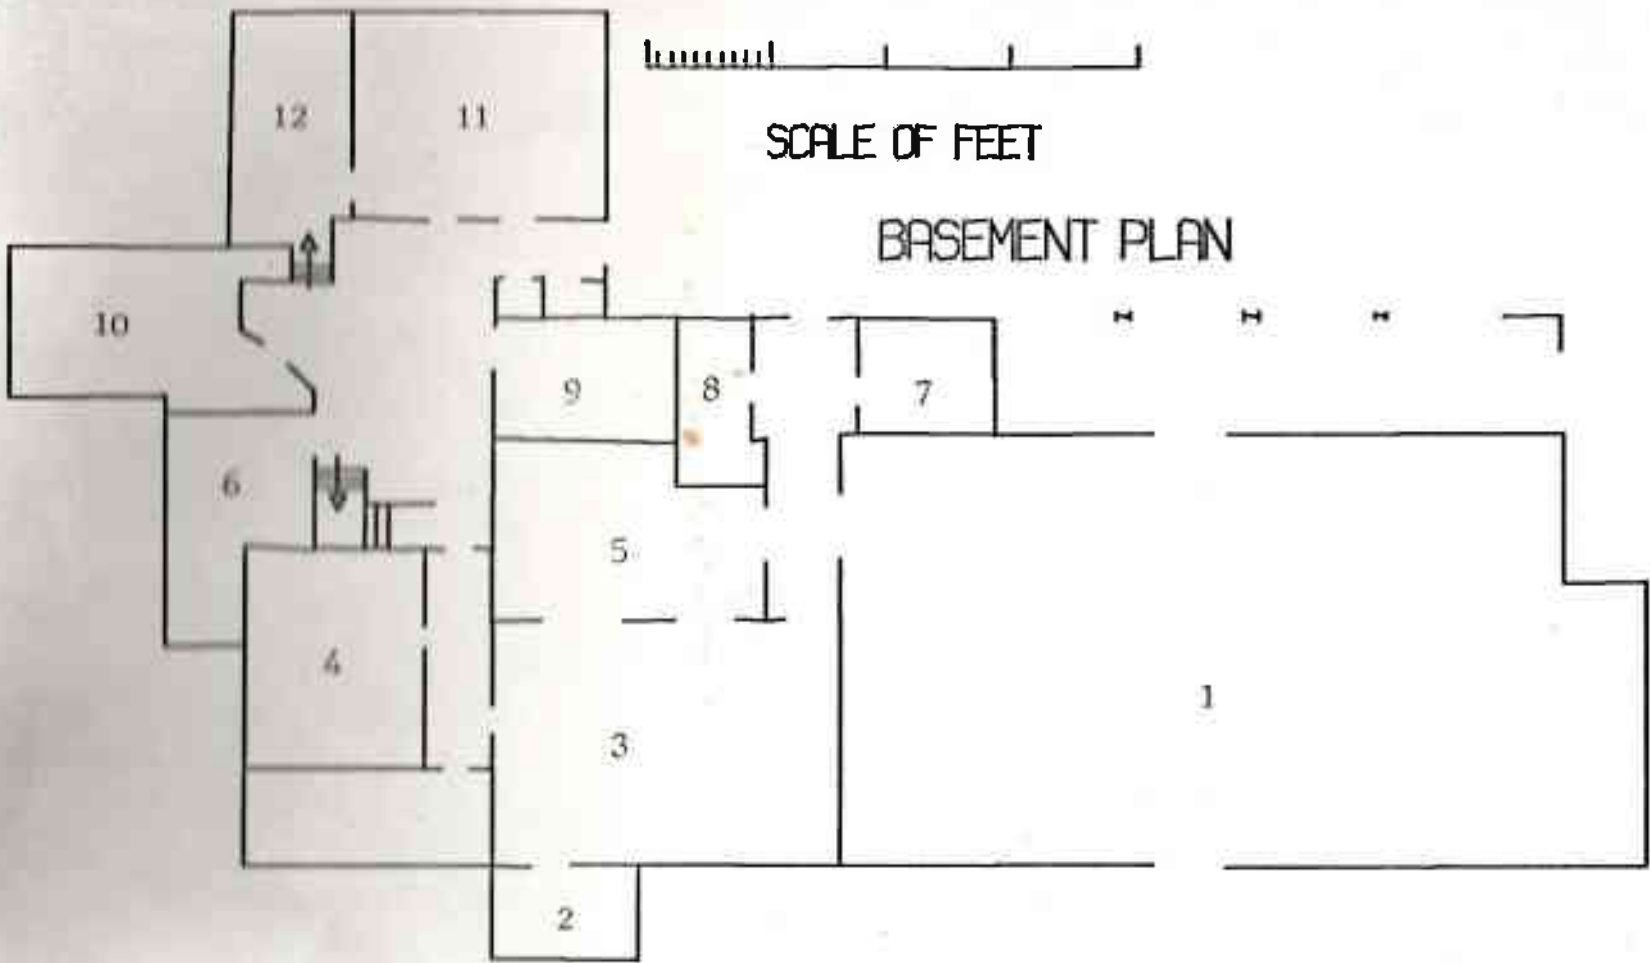

SCALE OF FEET

BASEMENT PLAN

Handwritten text, possibly a signature or date, with some illegible characters and a small orange mark.